



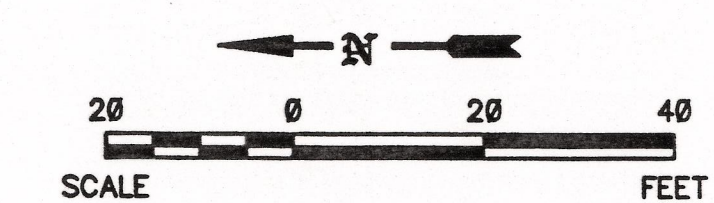

- LEGEND:**
- FACILITY PROPERTY LINE
  - +—+— RAILROAD TRACKS
  - x-x- FENCE LINE
  - FORMER TANK EXCAVATION AREA
  - BURIED PIPE LINE (LOCATION APPROXIMATE)
  - CMP=CORRUGATED METAL PIPE
  - ROP=REINFORCED CONCRETE PIPE

ALL concentrations are in  $\mu\text{g}/\text{kg}$

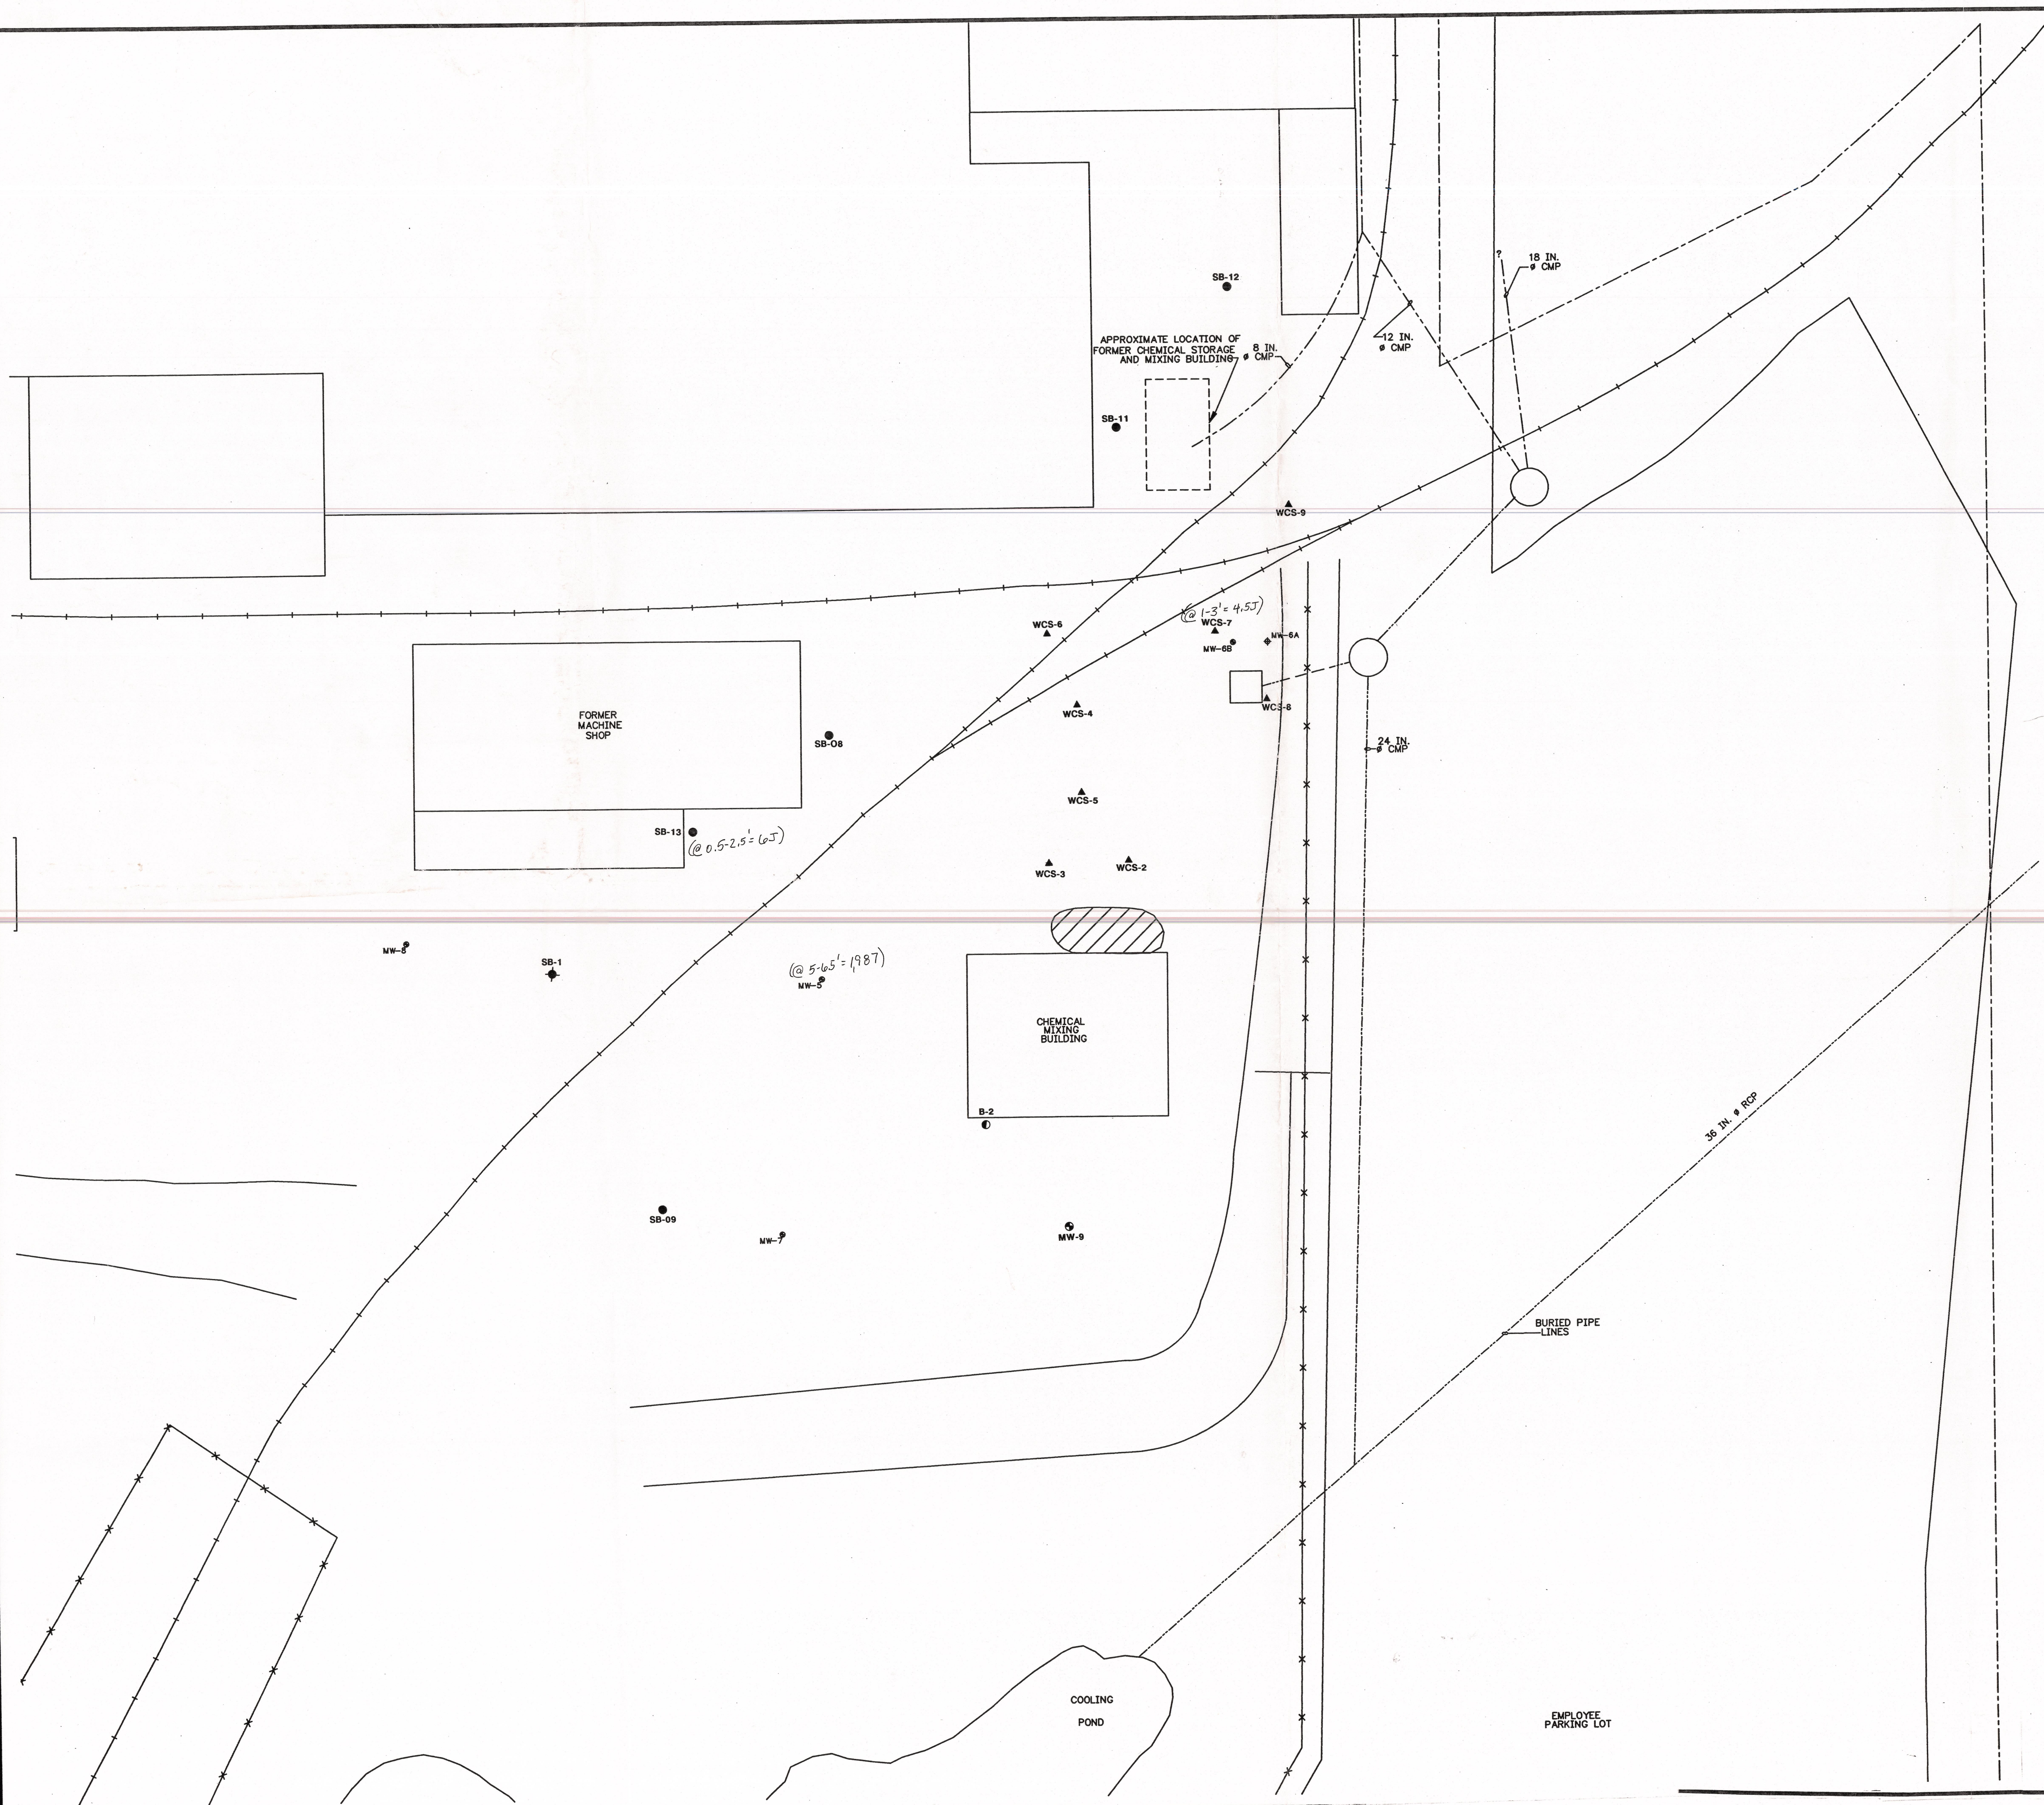


<b>Woodward-Clyde Consultants</b> <small>Engineering &amp; sciences applied to the earth and its environment</small> 10975 El Monte, Suite 100 Overland Park, Kansas 66211			
CLIENT: UNITED TECHNOLOGIES AUTOMOTIVE SYSTEMS			
LOCATION: 3200 MAIN STREET, KEOKUK, IOWA			
TITLE: <b>BENZENE CONCENTRATION IN SOIL</b>			
PROJ. NO. 91C7343-1	CHK'D. BY	DATE JANUARY, 1996	DWG. NO.




- LEGEND:**
- FACILITY PROPERTY LINE
  - +—+— RAILROAD TRACKS
  - x-x- FENCE LINE
  - FORMER TANK EXCAVATION AREA
  - BURIED PIPE LINE (LOCATION APPROXIMATE)
  - CMP=CORRUGATED METAL PIPE
  - RCP=REINFORCED CONCRETE PIPE

All concentrations are in  $\mu\text{g}/\text{kg}$

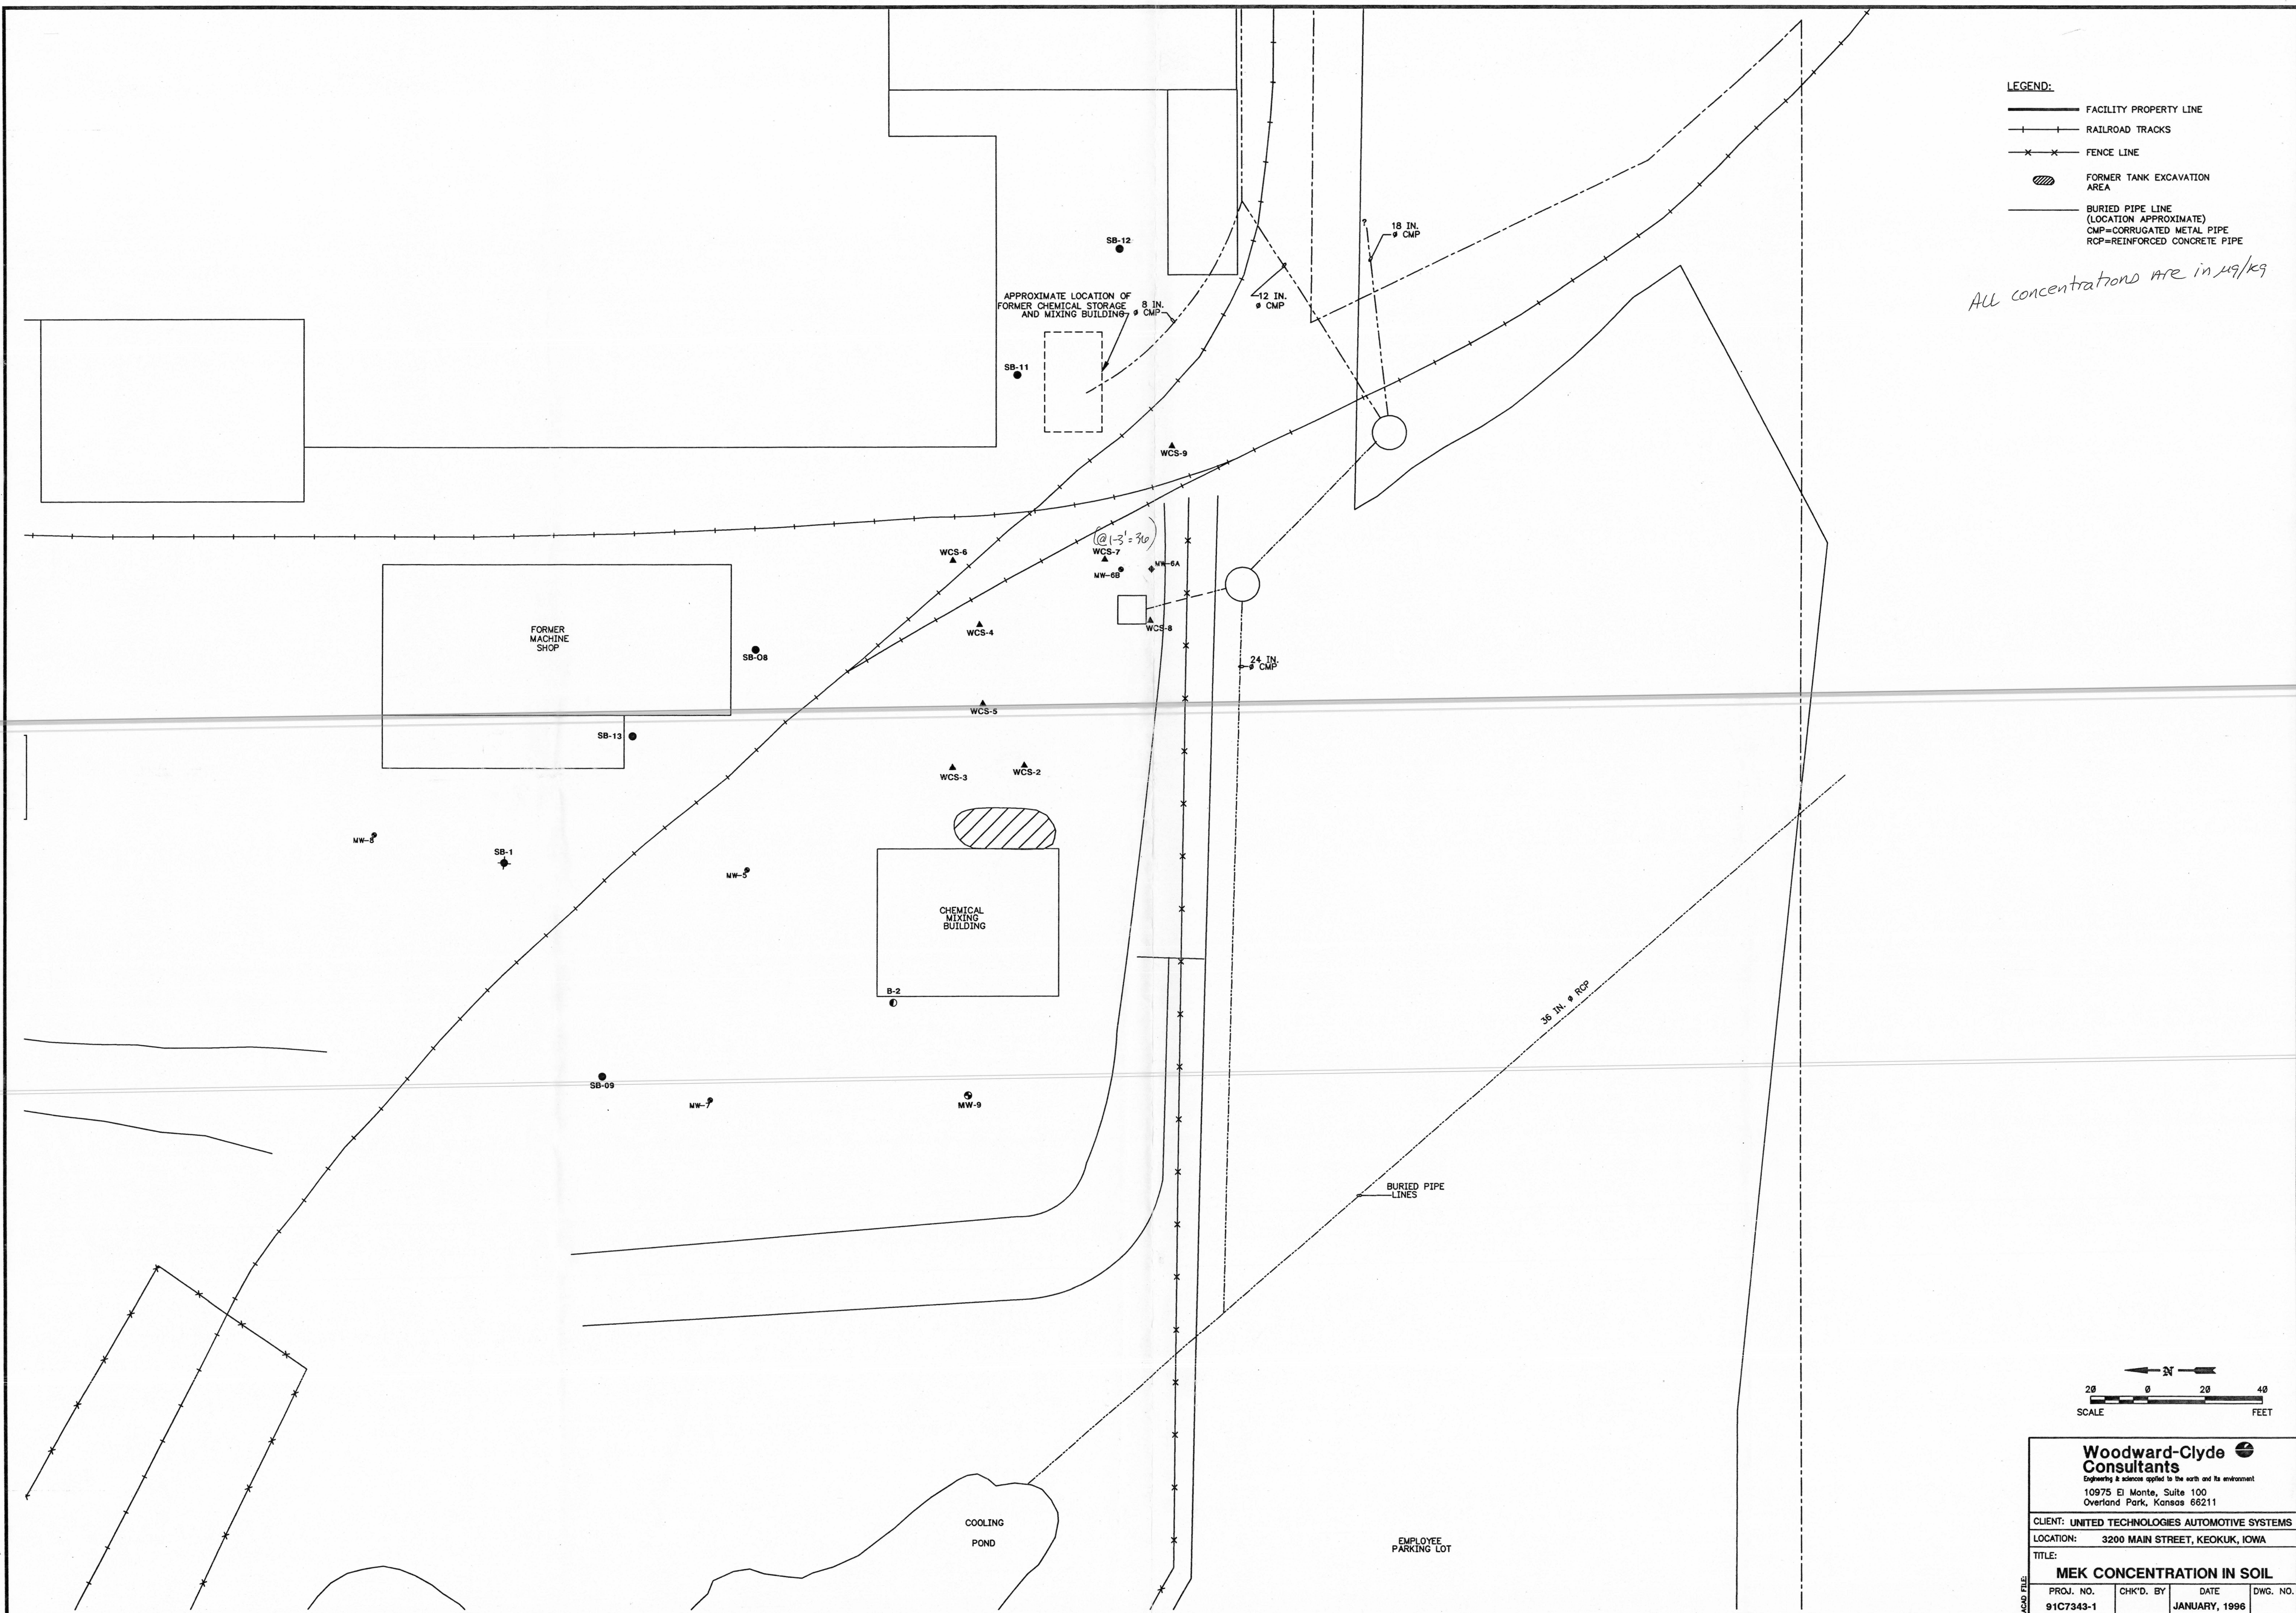

<b>Woodward-Clyde</b> Consultants Engineering & science applied to the earth and its environment 10975 El Monte, Suite 100 Overland Park, Kansas 66211			
CLIENT: UNITED TECHNOLOGIES AUTOMOTIVE SYSTEMS			
LOCATION: 3200 MAIN STREET, KEOKUK, IOWA			
TITLE: MEK CONCENTRATION IN SOIL			
PROJ. NO. 91C7343-1	CHK'D. BY	DATE JANUARY, 1996	DWG. NO.





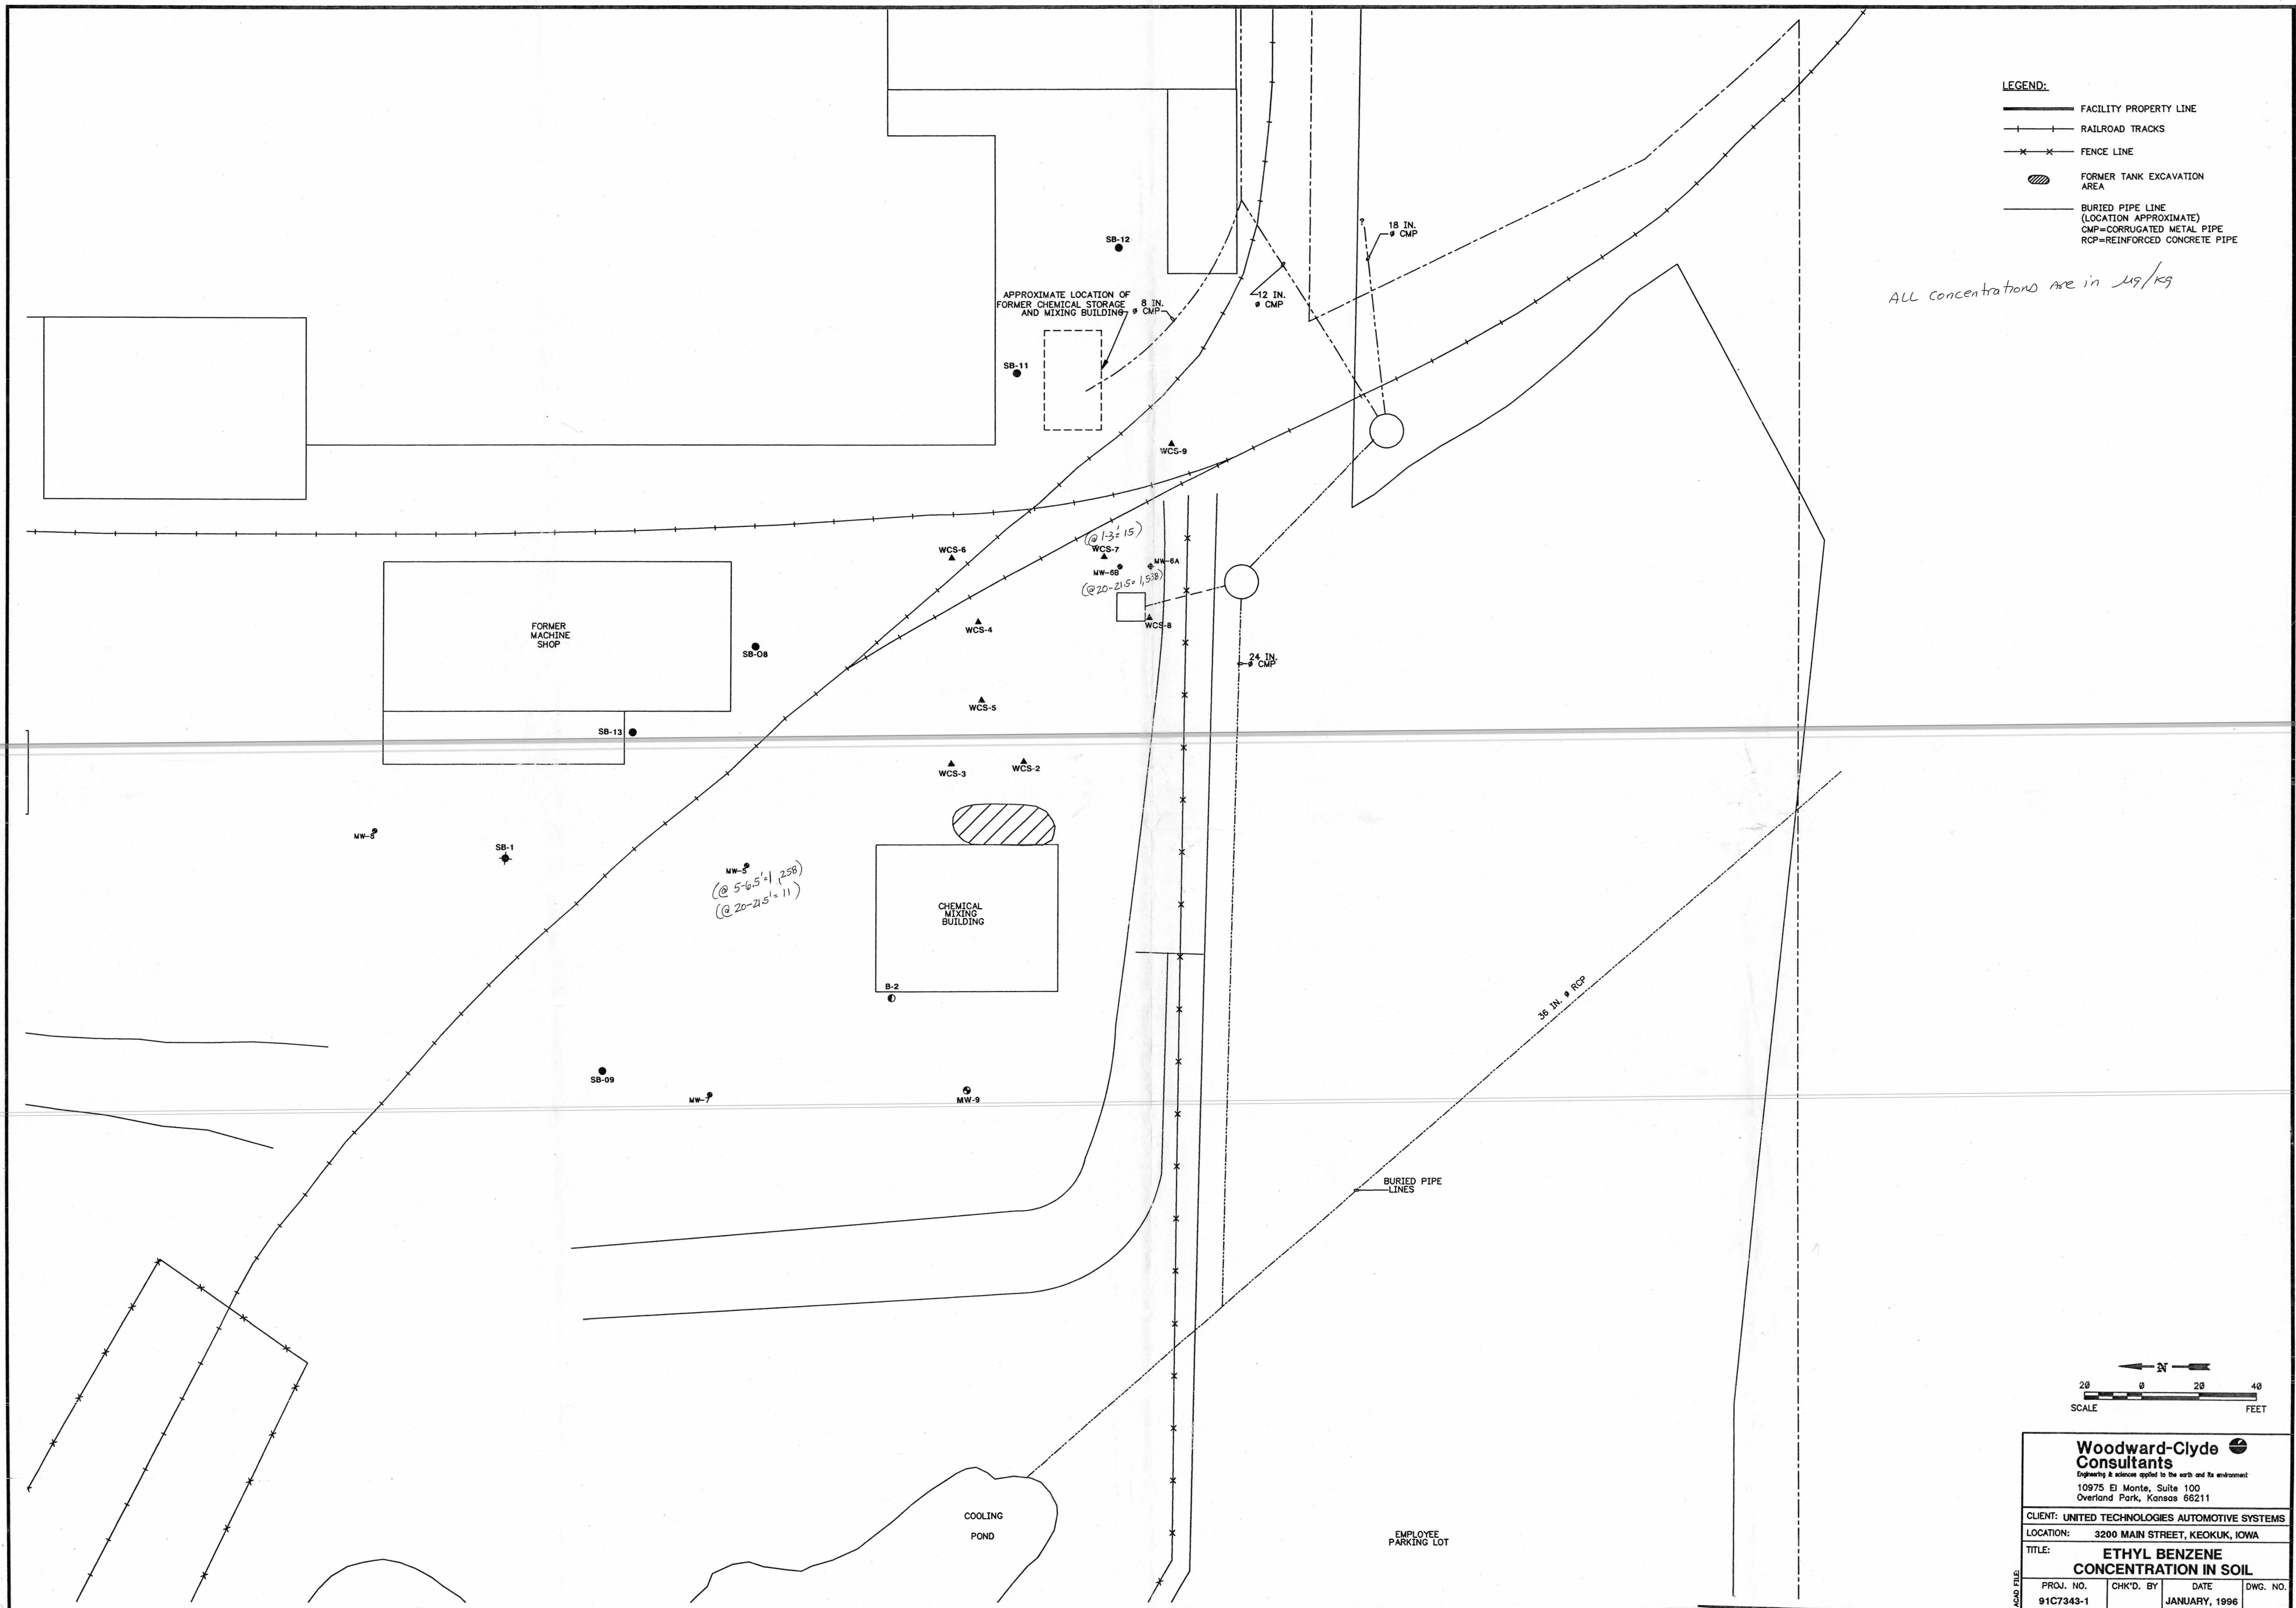



- LEGEND:**
- FACILITY PROPERTY LINE
  - RAILROAD TRACKS
  - FENCE LINE
  - FORMER TANK EXCAVATION AREA
  - BURIED PIPE LINE (LOCATION APPROXIMATE)
  - CMP=CORRUGATED METAL PIPE
  - RCP=REINFORCED CONCRETE PIPE

All concentrations are in  $\mu\text{g}/\text{kg}$

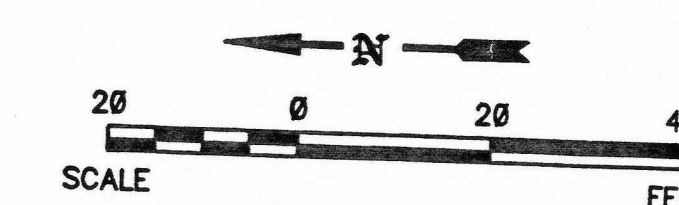
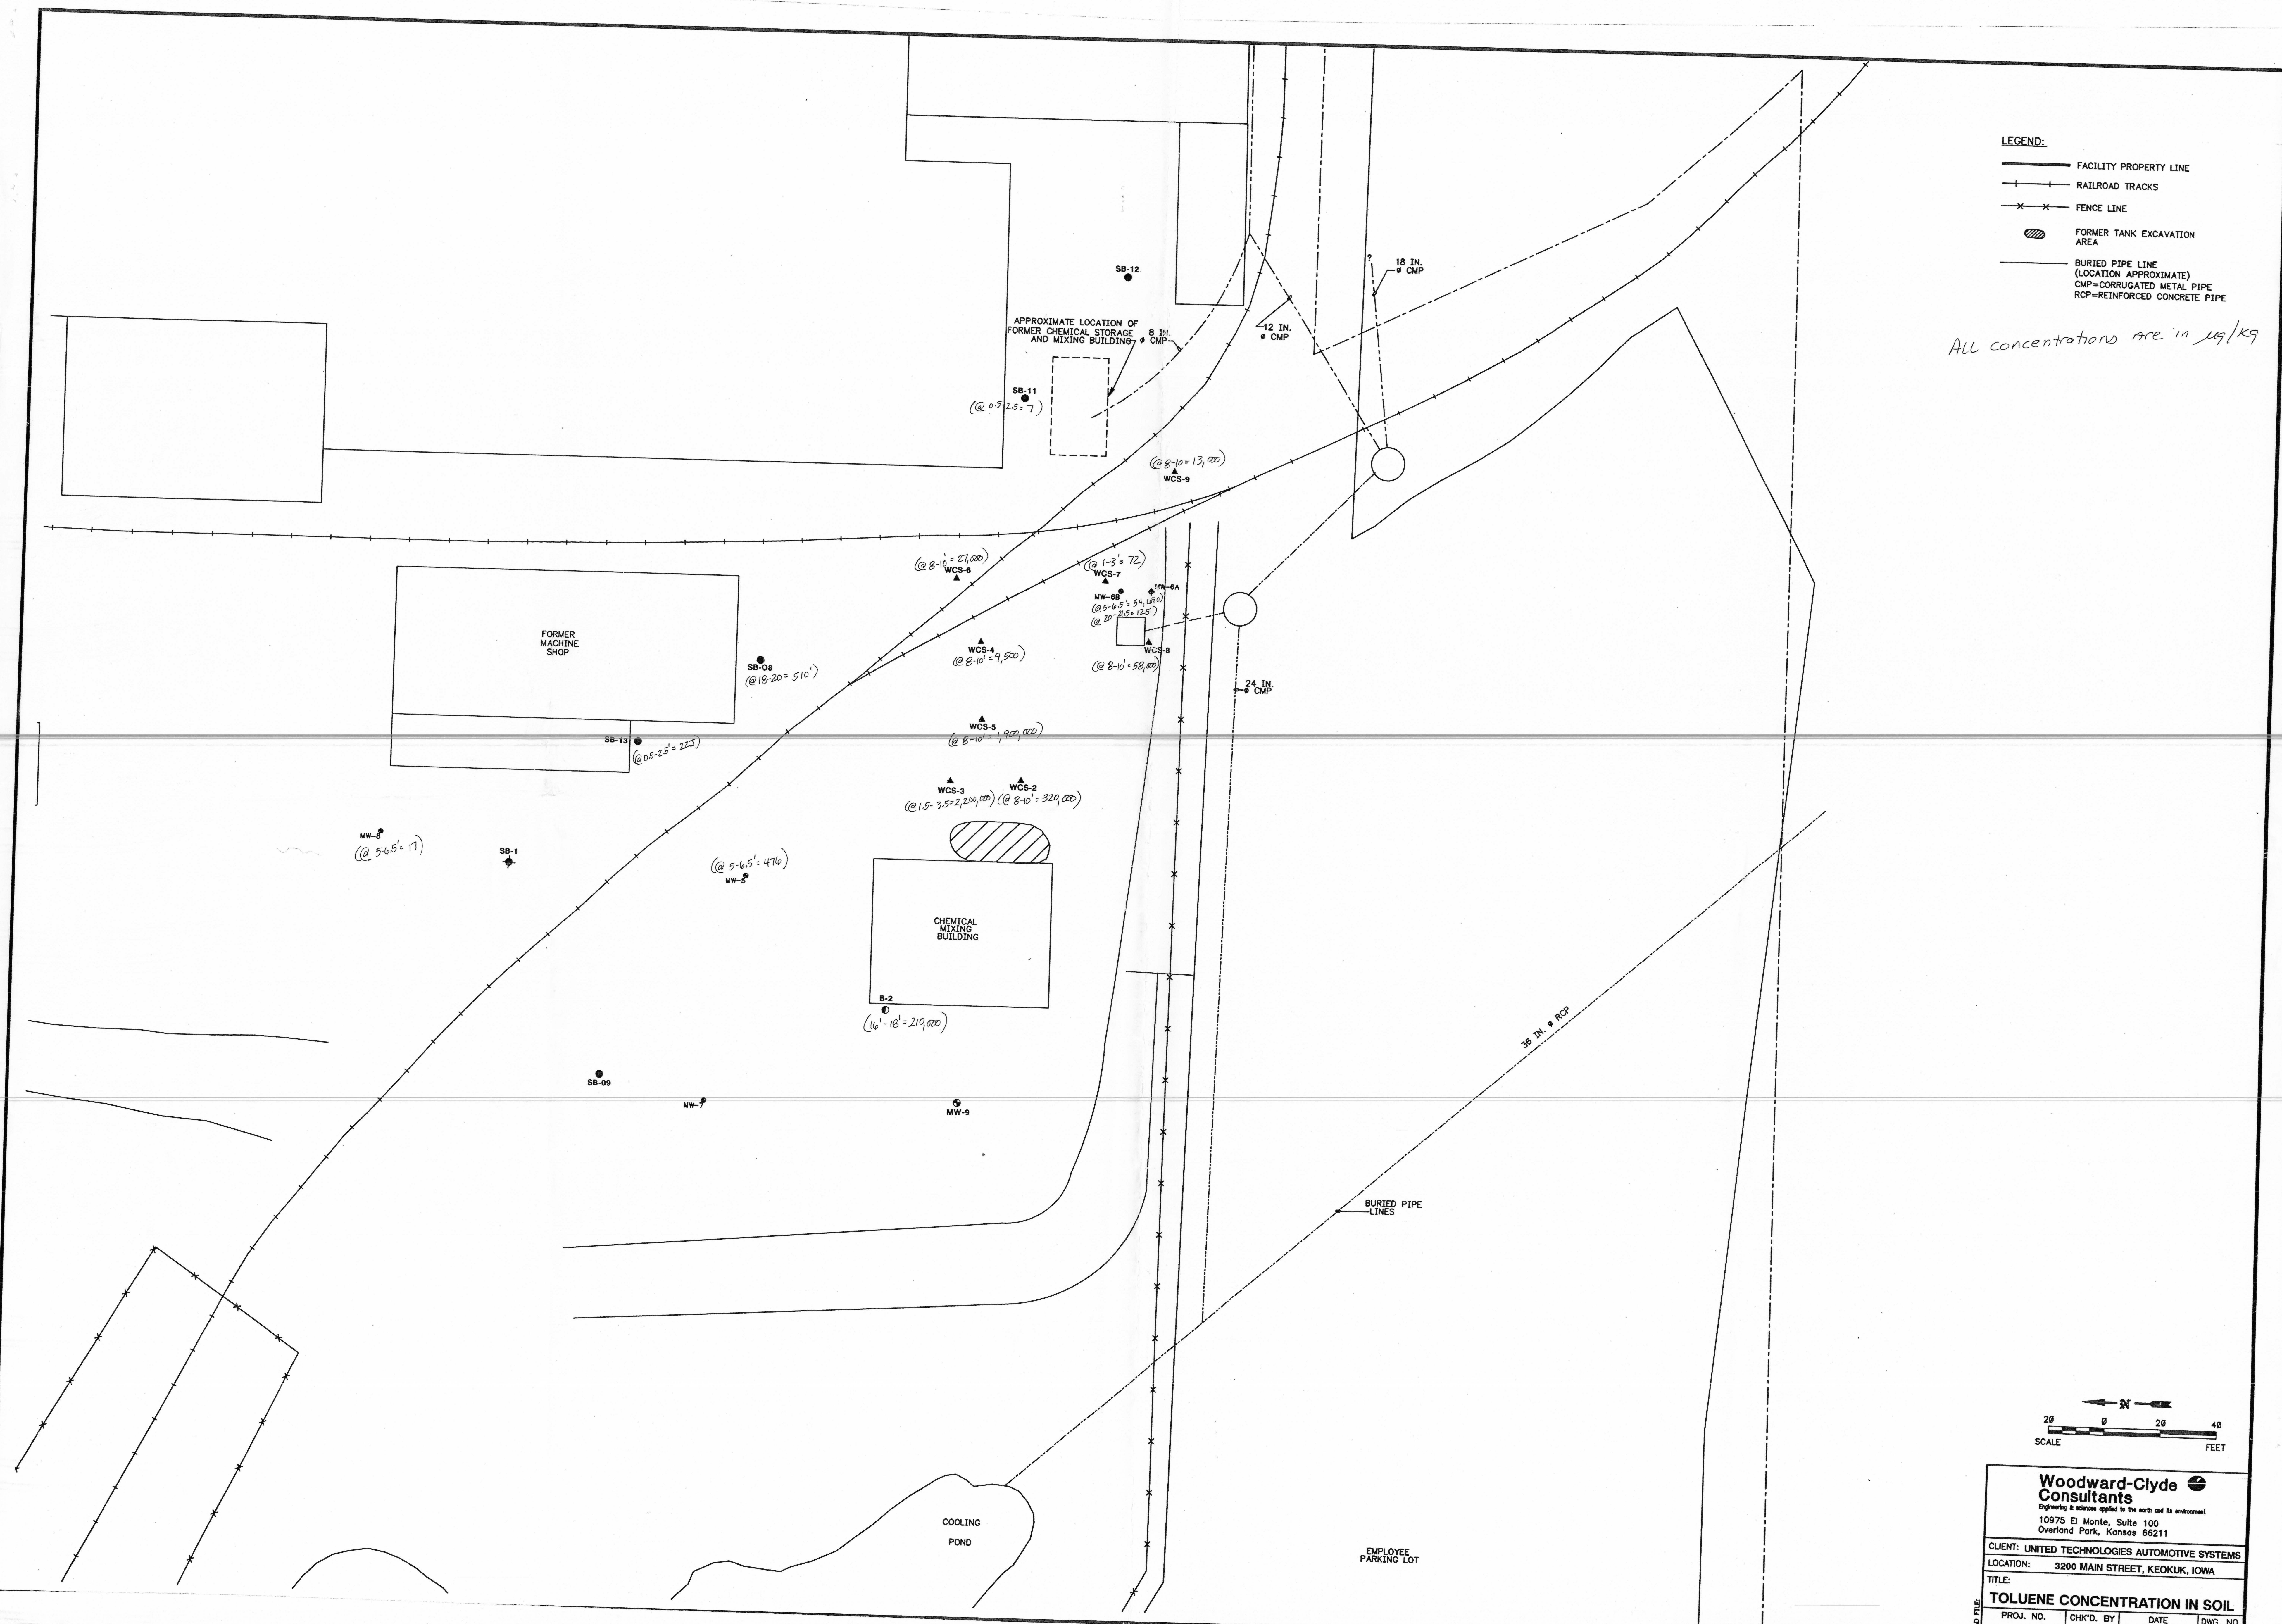


<b>Woodward-Clyde Consultants</b> <small>Engineering &amp; science applied to the earth and its environment</small> 10975 El Monte, Suite 100 Overland Park, Kansas 66211			
CLIENT: UNITED TECHNOLOGIES AUTOMOTIVE SYSTEMS			
LOCATION: 3200 MAIN STREET, KEOKUK, IOWA			
TITLE:			
<b>TOLUENE CONCENTRATION IN SOIL</b>			
PROJ. NO. 91C7343-1	CHK'D. BY	DATE JANUARY, 1996	DWG. NO.



- LEGEND:**
- FACILITY PROPERTY LINE
  - +—+— RAILROAD TRACKS
  - x—x— FENCE LINE
  - FORMER TANK EXCAVATION AREA
  - BURIED PIPE LINE (LOCATION APPROXIMATE)  
CMP=CORRUGATED METAL PIPE  
RCP=REINFORCED CONCRETE PIPE

ALL concentrations are in  $\mu\text{g}/\text{kg}$

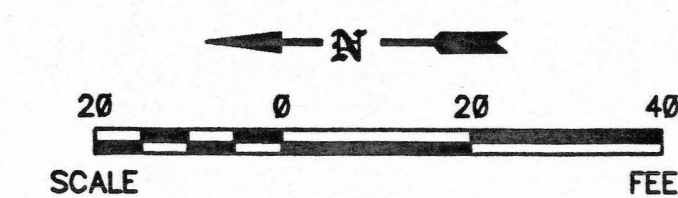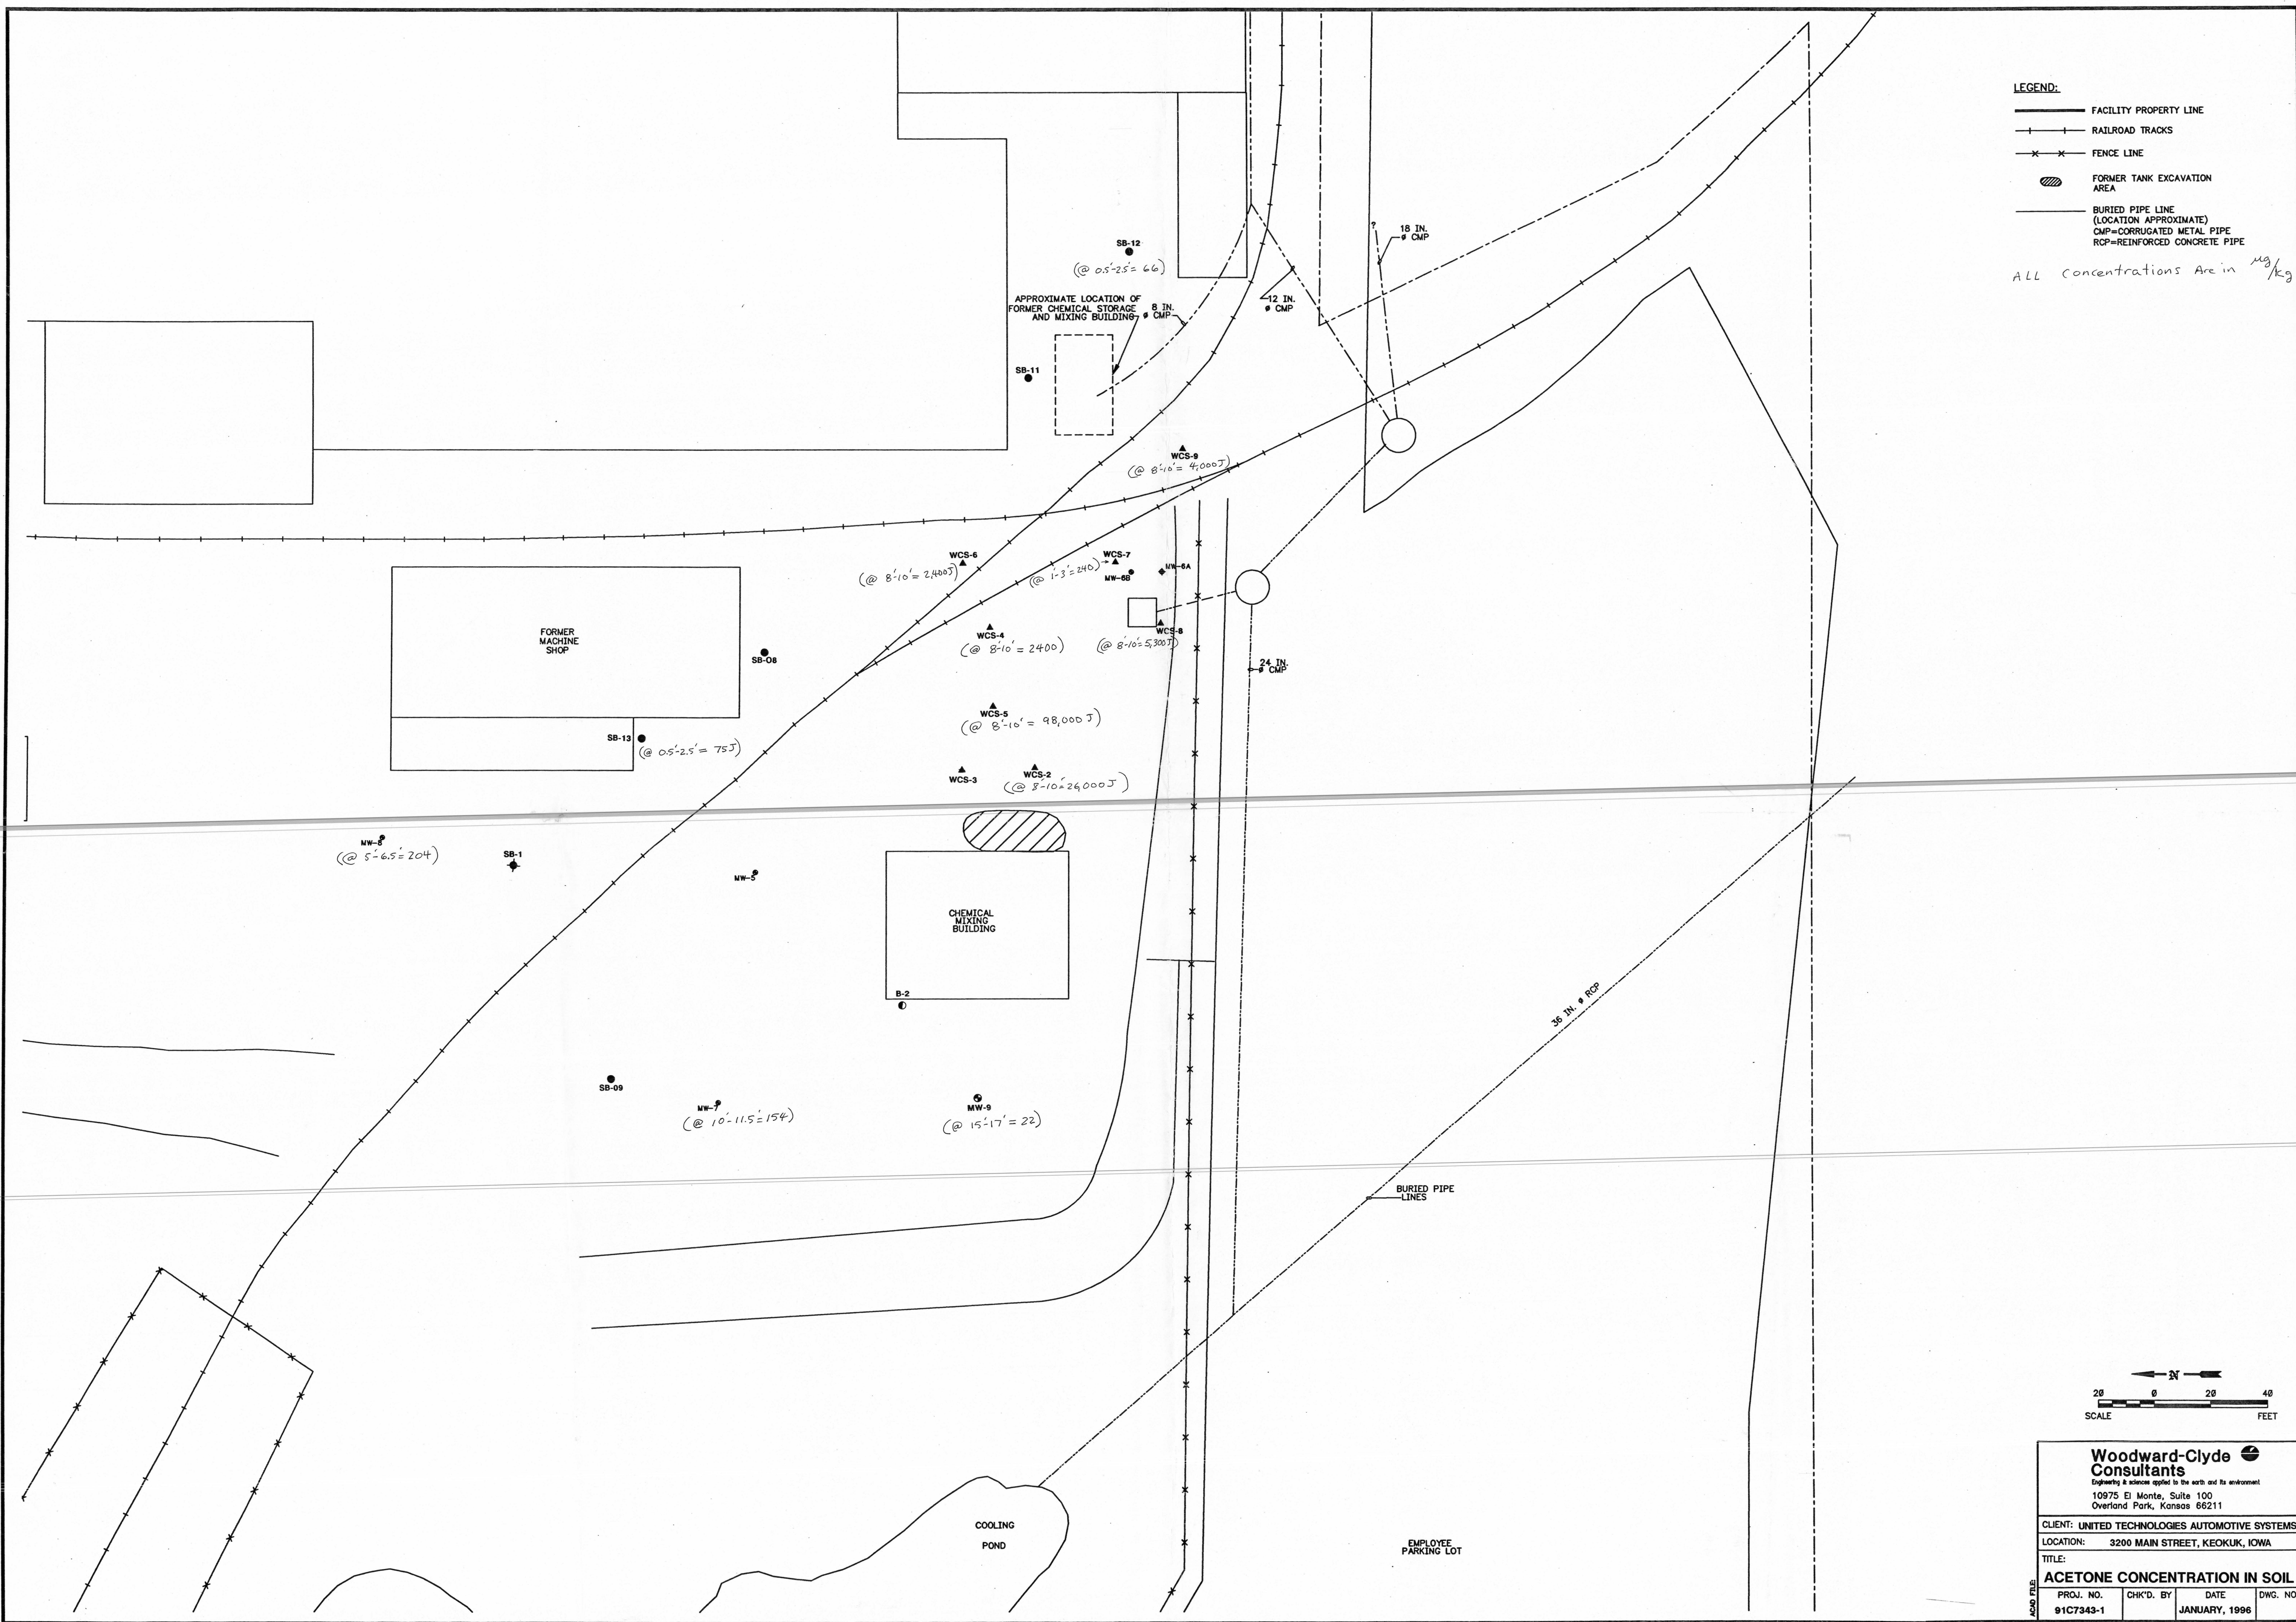



<b>Woodward-Clyde Consultants</b> <small>Engineering &amp; science applied to the earth and its environment</small> 10975 El Monte, Suite 100 Overland Park, Kansas 66211			
CLIENT: UNITED TECHNOLOGIES AUTOMOTIVE SYSTEMS			
LOCATION: 3200 MAIN STREET, KEOKUK, IOWA			
TITLE: ACETONE CONCENTRATION IN SOIL			
PROJ. NO. 91C7343-1	CHK'D. BY	DATE JANUARY, 1996	DWG. NO.



LEGEND:

- FACILITY PROPERTY LINE
- RAILROAD TRACKS
- FENCE LINE
- FORMER TANK EXCAVATION AREA
- BURIED PIPE LINE (LOCATION APPROXIMATE)
- CMP=CORRUGATED METAL PIPE
- RCP=REINFORCED CONCRETE PIPE

All concentrations are in  $\mu\text{g}/\text{kg}$

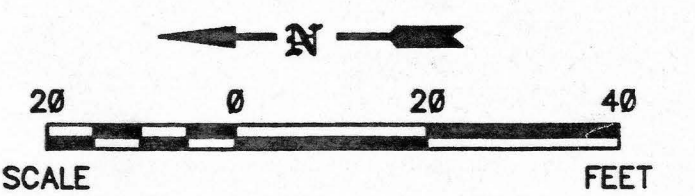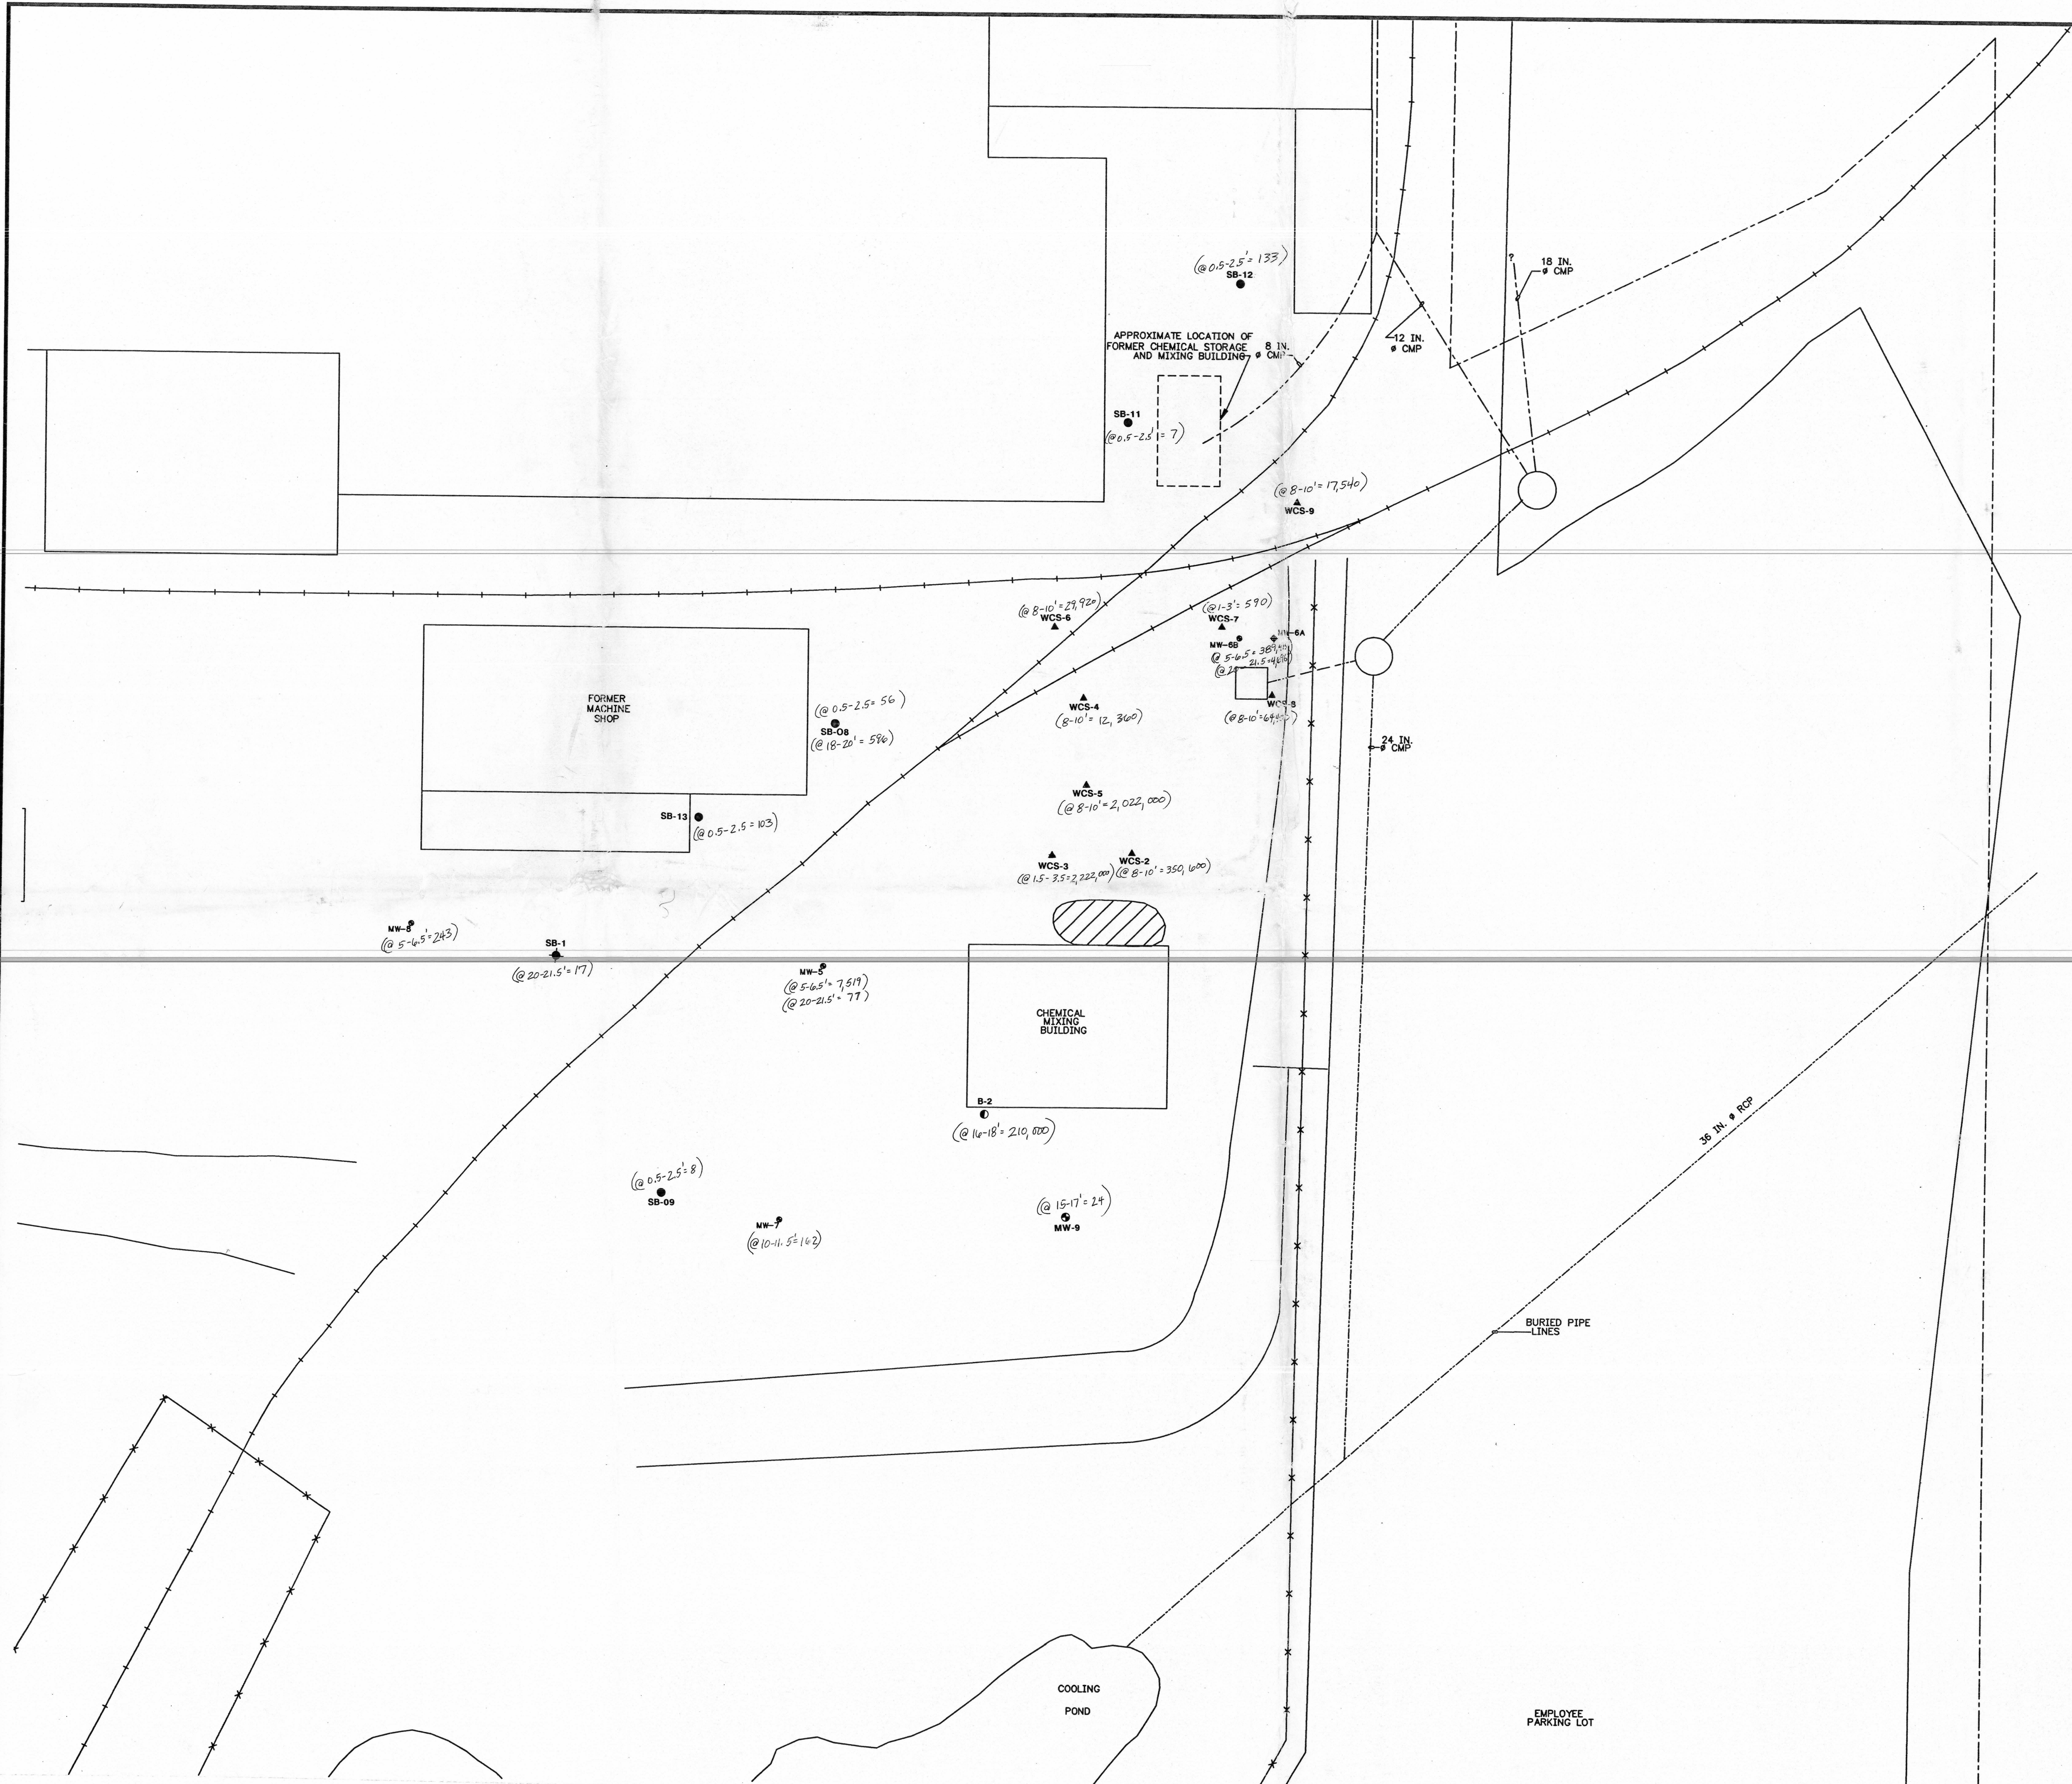

<b>Woodward-Clyde Consultants</b> <small>Engineering &amp; science applied to the earth and its environment</small> 10975 El Monte, Suite 100 Overland Park, Kansas 66211			
CLIENT: UNITED TECHNOLOGIES AUTOMOTIVE SYSTEMS LOCATION: 3200 MAIN STREET, KEOKUK, IOWA TITLE:			
<b>TOTAL VOCs in SOIL</b>			
PROJ. NO.	CHK'D. BY	DATE	DWG. NO.
91C7343-1		JANUARY, 1996	



- LEGEND:**
- FACILITY PROPERTY LINE
  - RAILROAD TRACKS
  - FENCE LINE
  - FORMER TANK EXCAVATION AREA
  - BURIED PIPE LINE (LOCATION APPROXIMATE)
  - CMP=CORRUGATED METAL PIPE
  - RCP=REINFORCED CONCRETE PIPE

ALL concentrations are in  $\mu\text{g}/\text{kg}$

